

It should not be copied or reproduced without  
 express consent.


Written dimensions to take precedent over scaling the  
 drawing. All dimensions to be checked on site.

The contractor shall take full responsibility for setting  
 out. Any discrepancies should be notified to the  
 architects.


Workmanship & materials shall comply with  
 B.S. 8000 Parts 1-15  
 dealing with : - 'Workmanship on Building Sites'.

If in doubt, please ask.

**Revisions:**

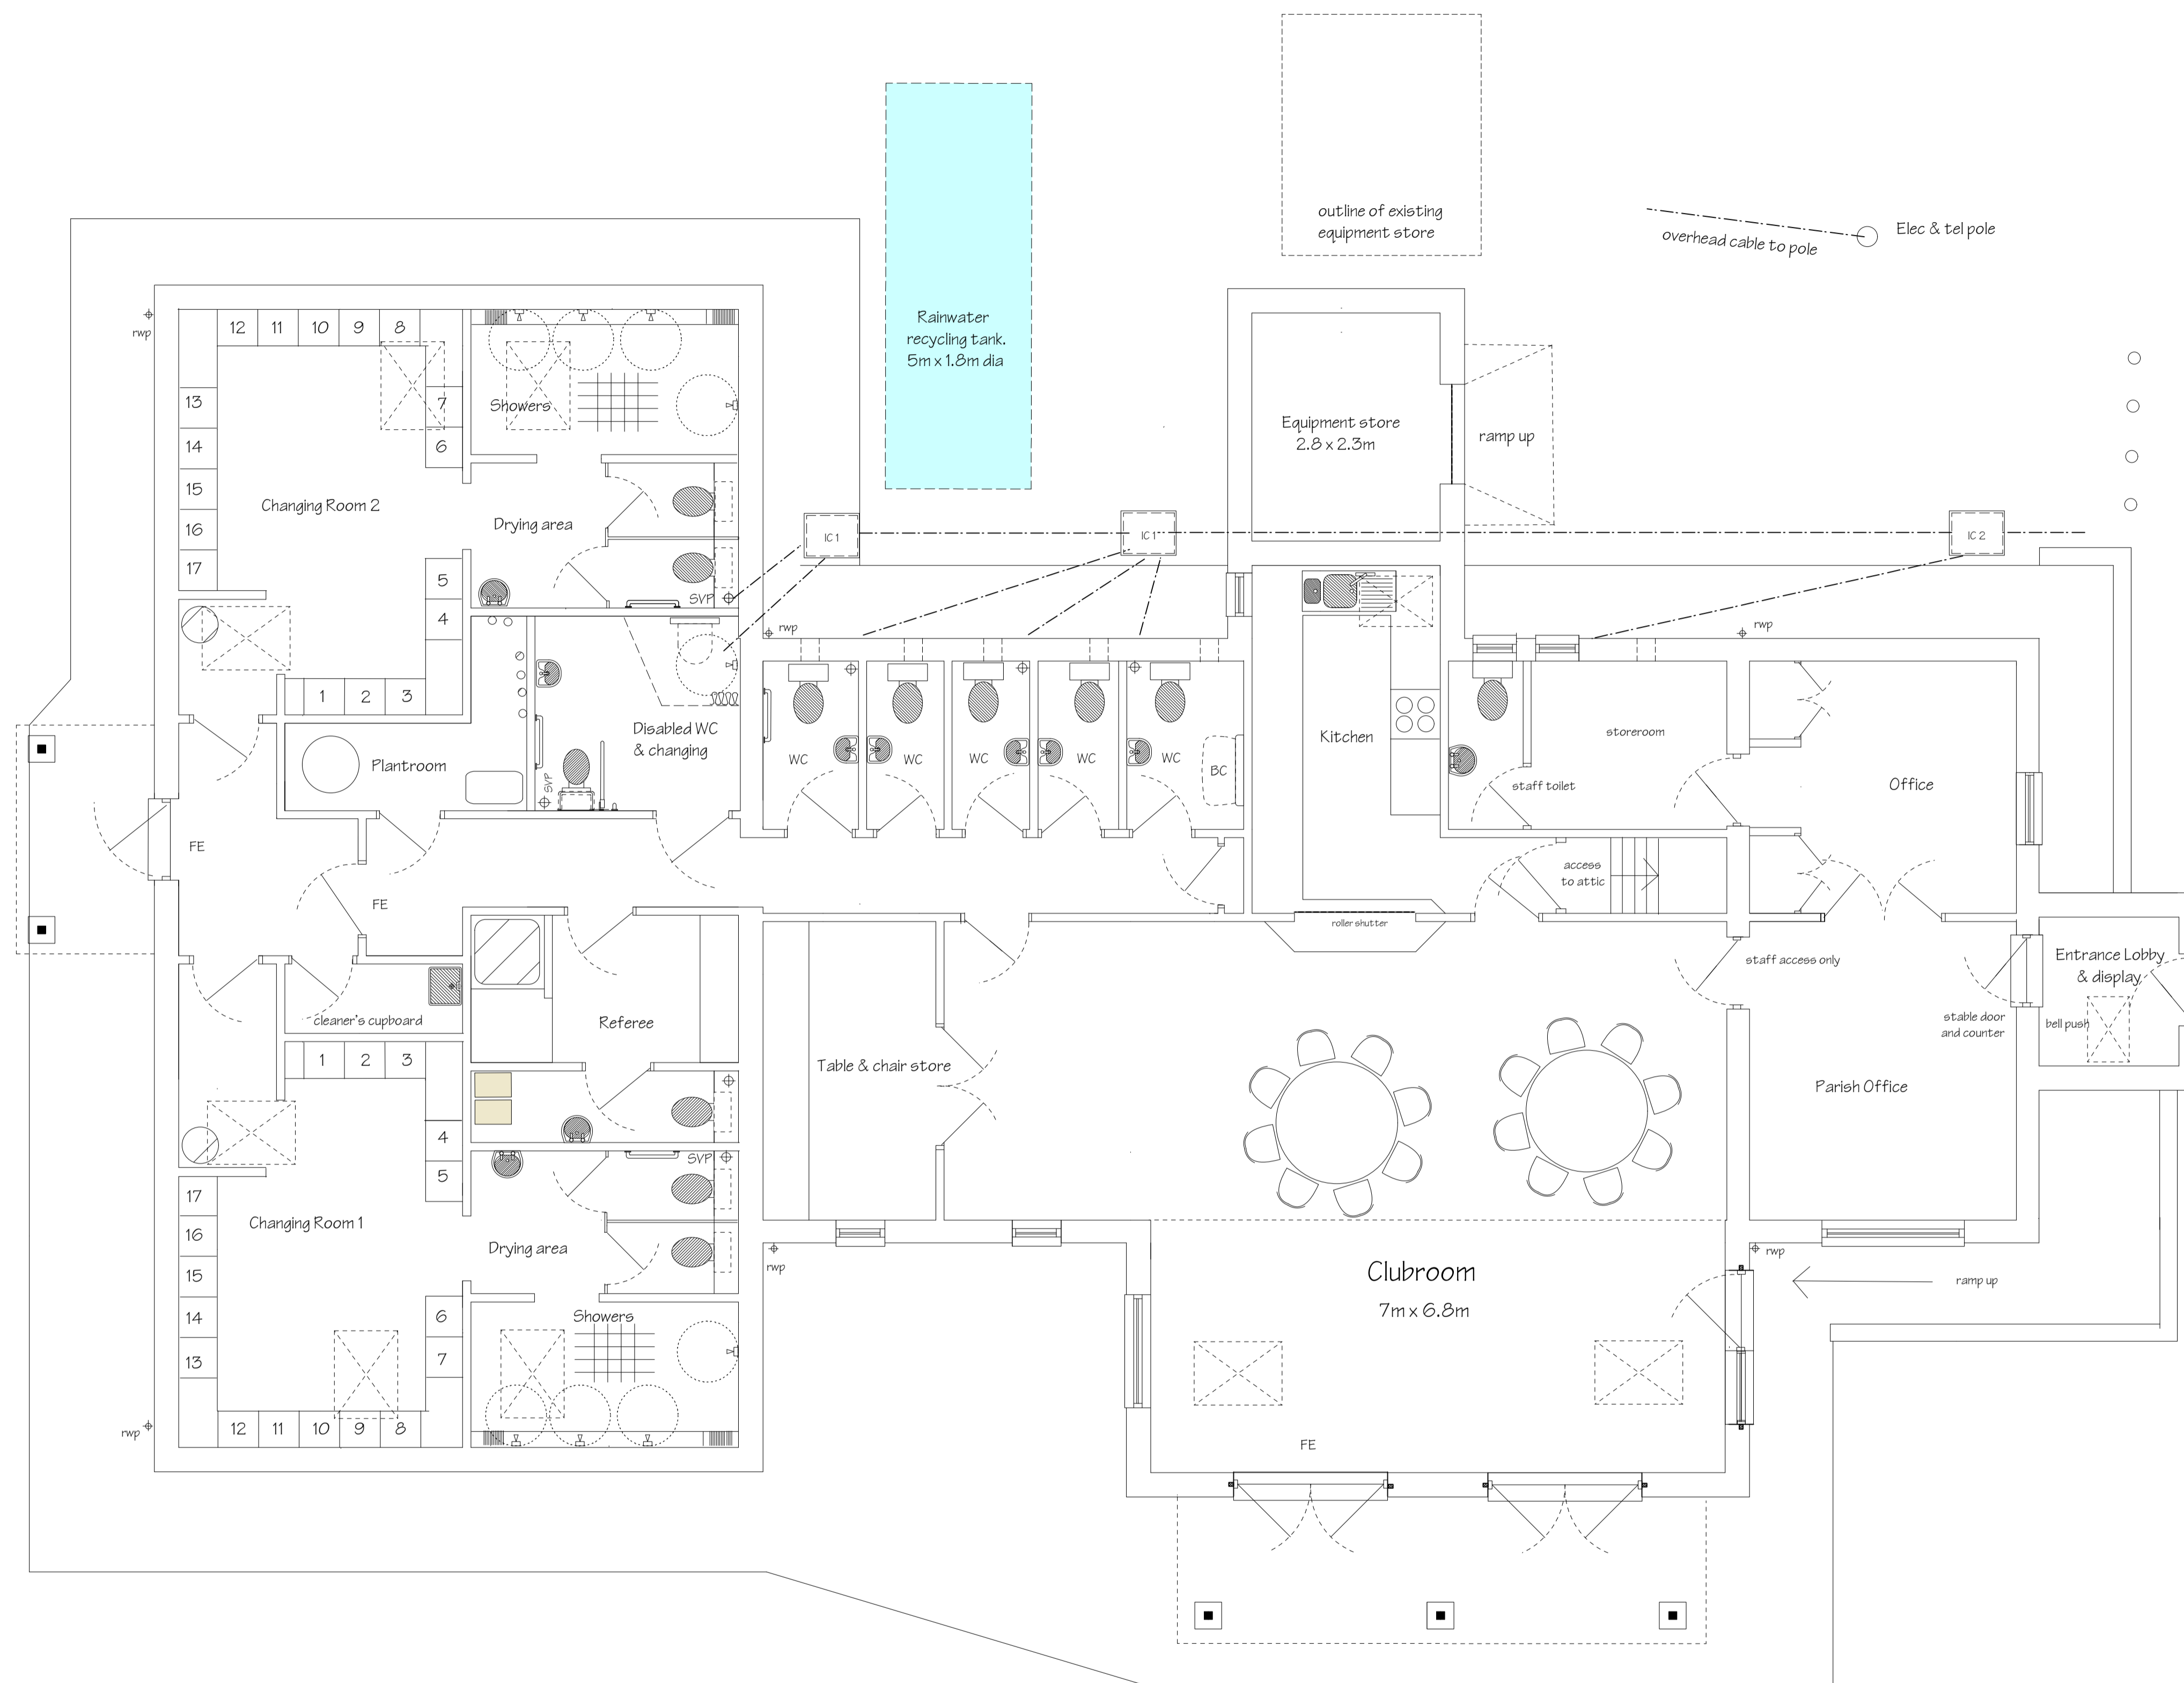

PROPOSED FLOOR PLAN

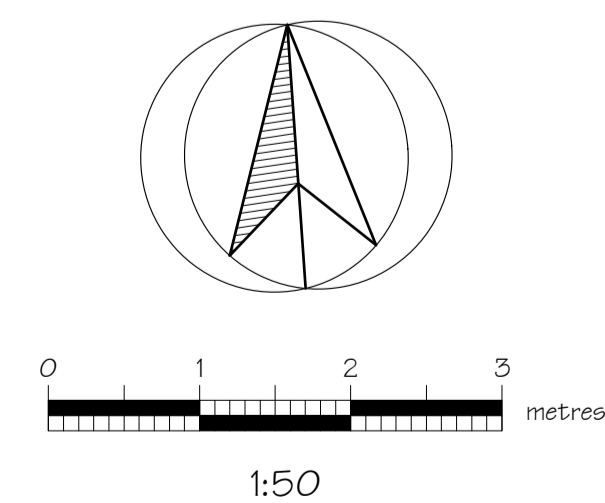

**PRELIMINARY**

**Job:**  
 Extension & Alterations to:  
**Shedfield Pavilion**  
 Shedfield Recreation Ground  
 Upper Church Road, Shedfield  
 Southampton. SO32 2JB

**Client:**  
 Shedfield Parish Council

**Title:**  
 Proposed Floor Plan - Scheme B

**Scale:** 1:50 @ A1 **Date:** August 2019

**Michael Weakley Associates**  
 Chartered Architect

49 The Avenue  
 Southampton  
 SO17 1XQ



Telephone: 023 8063 7287  
 Facsimile: 023 8023 3672  
 michaelweakley@btconnect.com

**Drawing no.** 972 - 2 **Rev.**